

LEGEND

--- NORTHFIELD METRO DISTRICT BOUNDARY

FUTURE COMMERCIAL DEVELOPMENT. SITE LAYOUT IS PRELIMINARY


DISTRICT 1
171 SQ. FT.
0.004 AC.

DISTRICT 1 ENLARGEMENT
SCALE: 1" = 100'

N
W
E
S

SCALE 1" = 300'

150
0
300

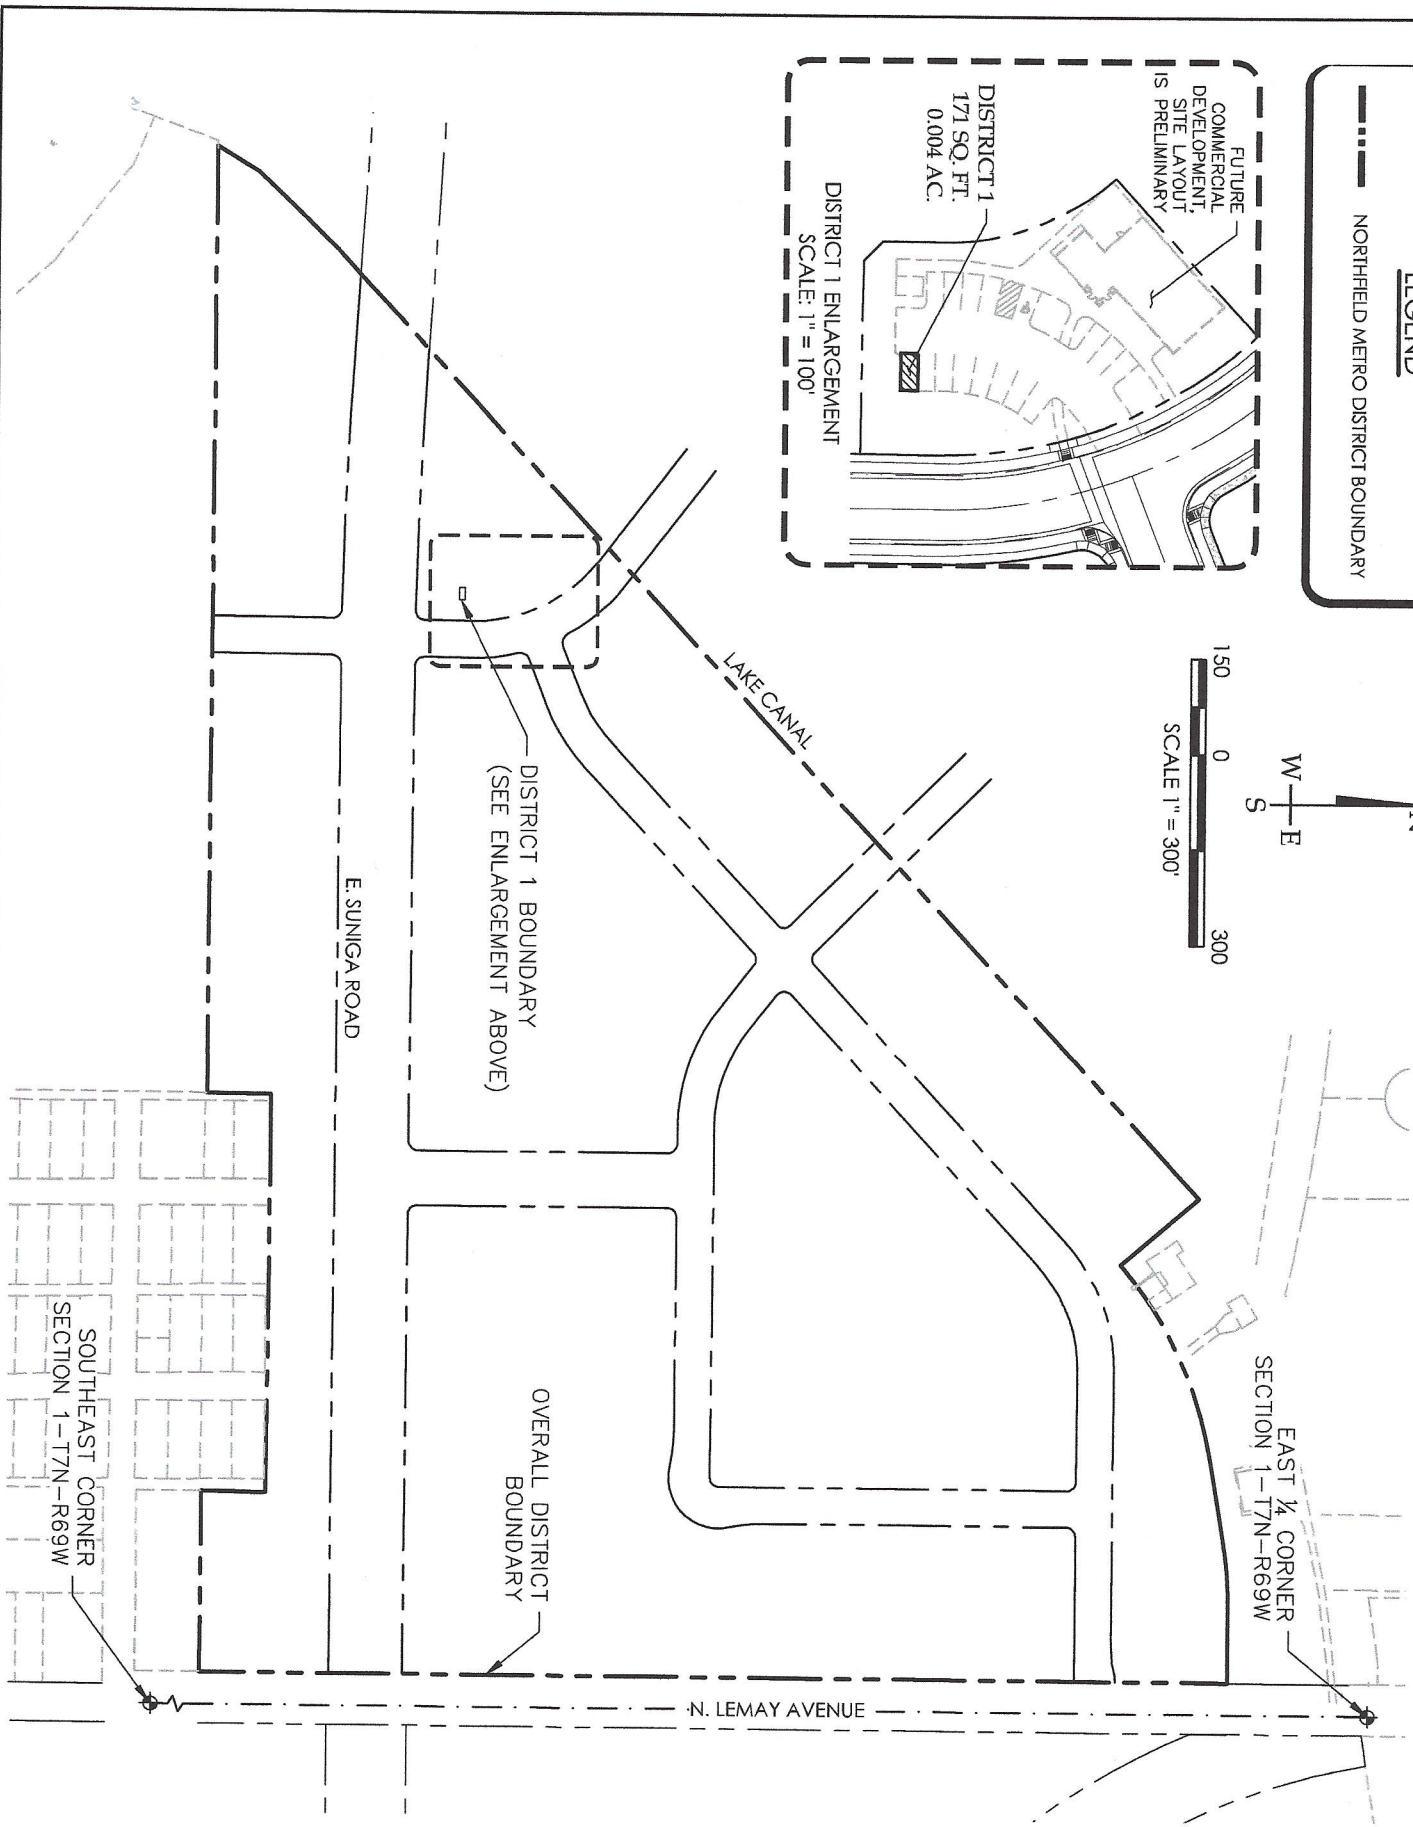

NORTHFIELD

DISTRICT 1 AREA BOUNDARY MAP

HIGHLAND
DEVELOPMENT SERVICES

6341 FAIRGROUNDS AVENUE, SUITE 100 | WINDSOR, CO 80550
PHONE: 970.674.7530 | FAX: 970.674.7568 | www.Highland-DS.com

| | |
|--------------|------------|
| DATE | 04/26/2019 |
| SCALE (H) | 1" = 300' |
| DRAWN BY | KRB |
| HDS PROJ # | 18-1000-00 |
| B-1 | |
| SHEET 1 OF 3 | |